


PERFIL LONGITUDINAL
ESCALA HORIZONTAL 1:10000
ESCALA VERTICAL 1:100

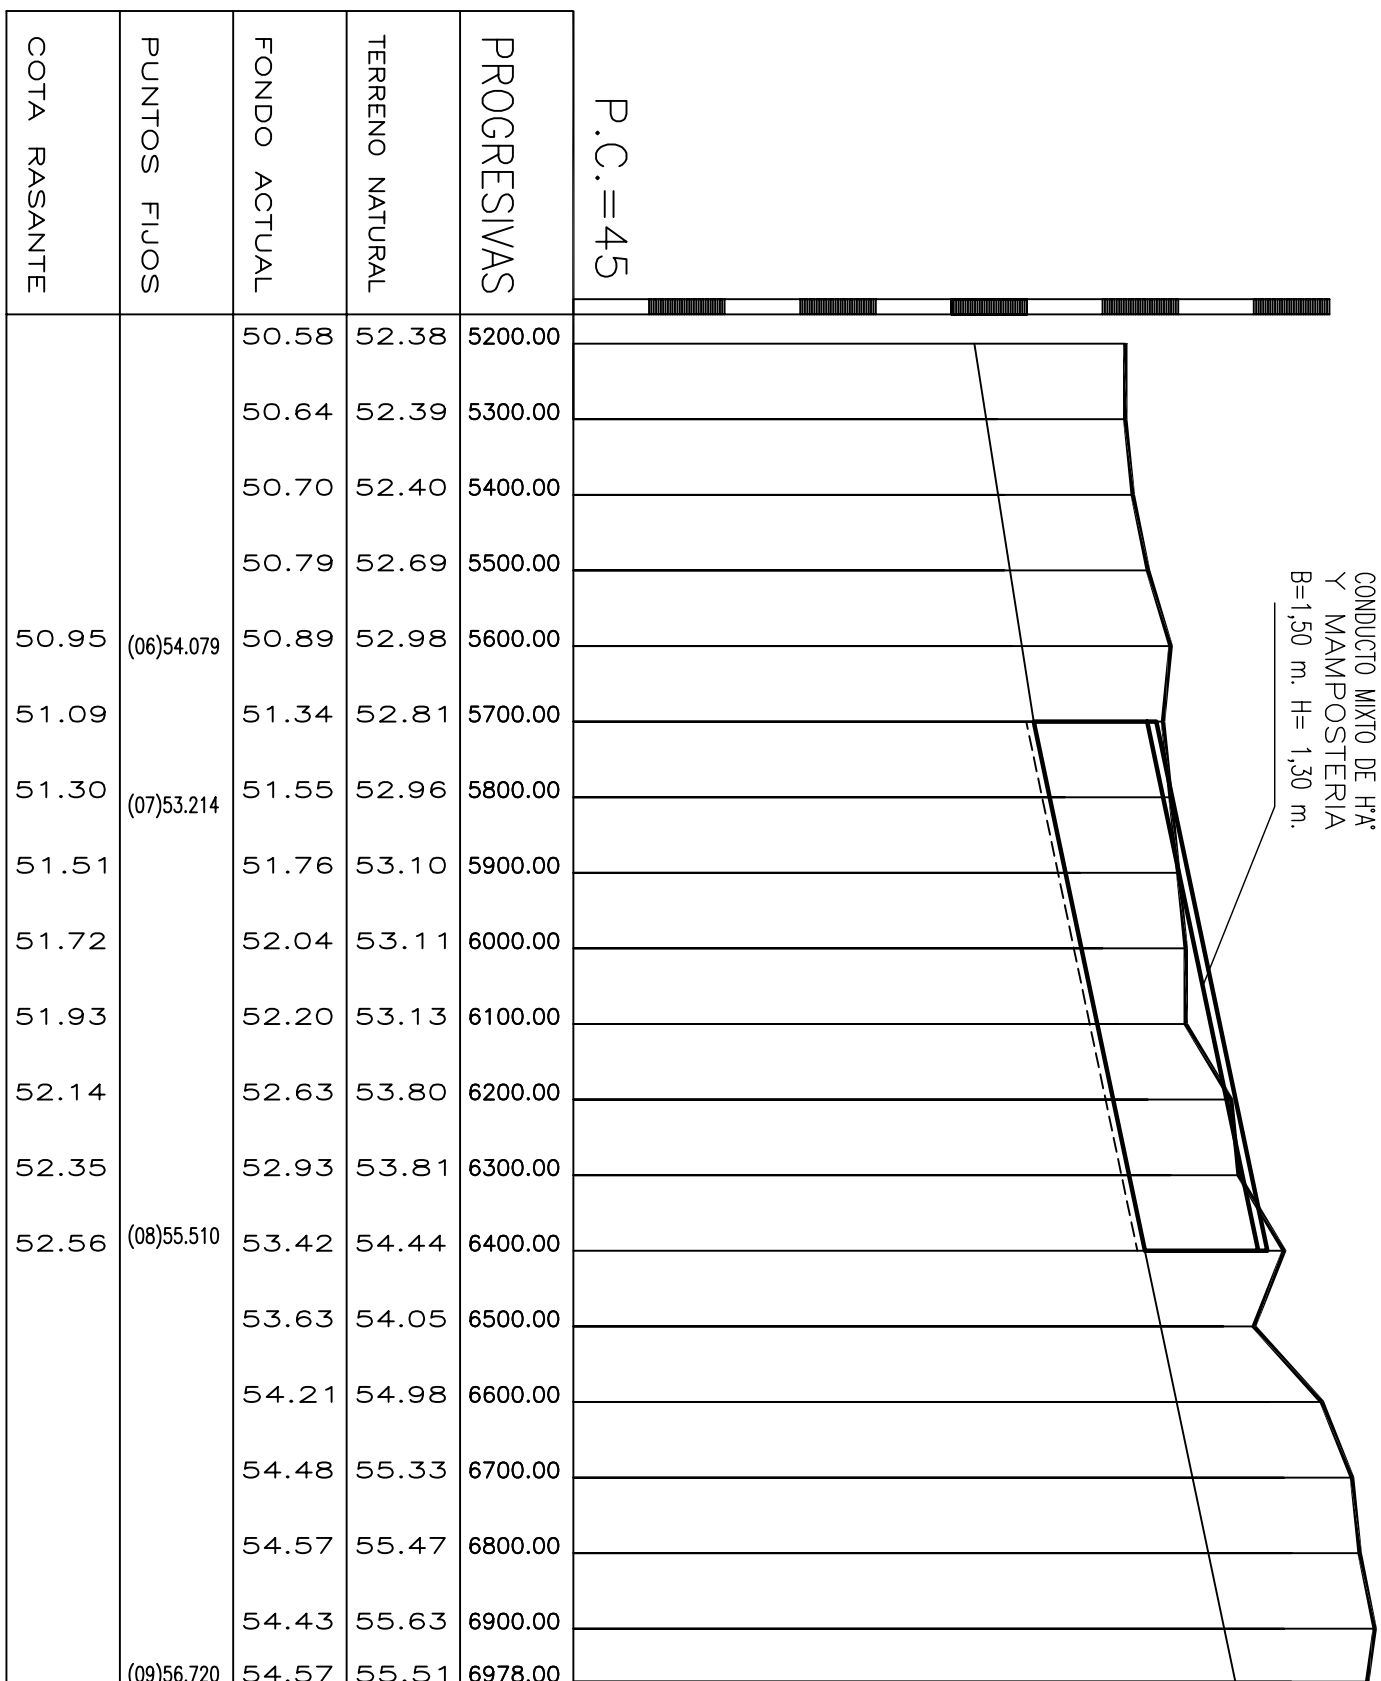

PLANIMETRIA
ESCALA HORIZONTAL 1:10000

