


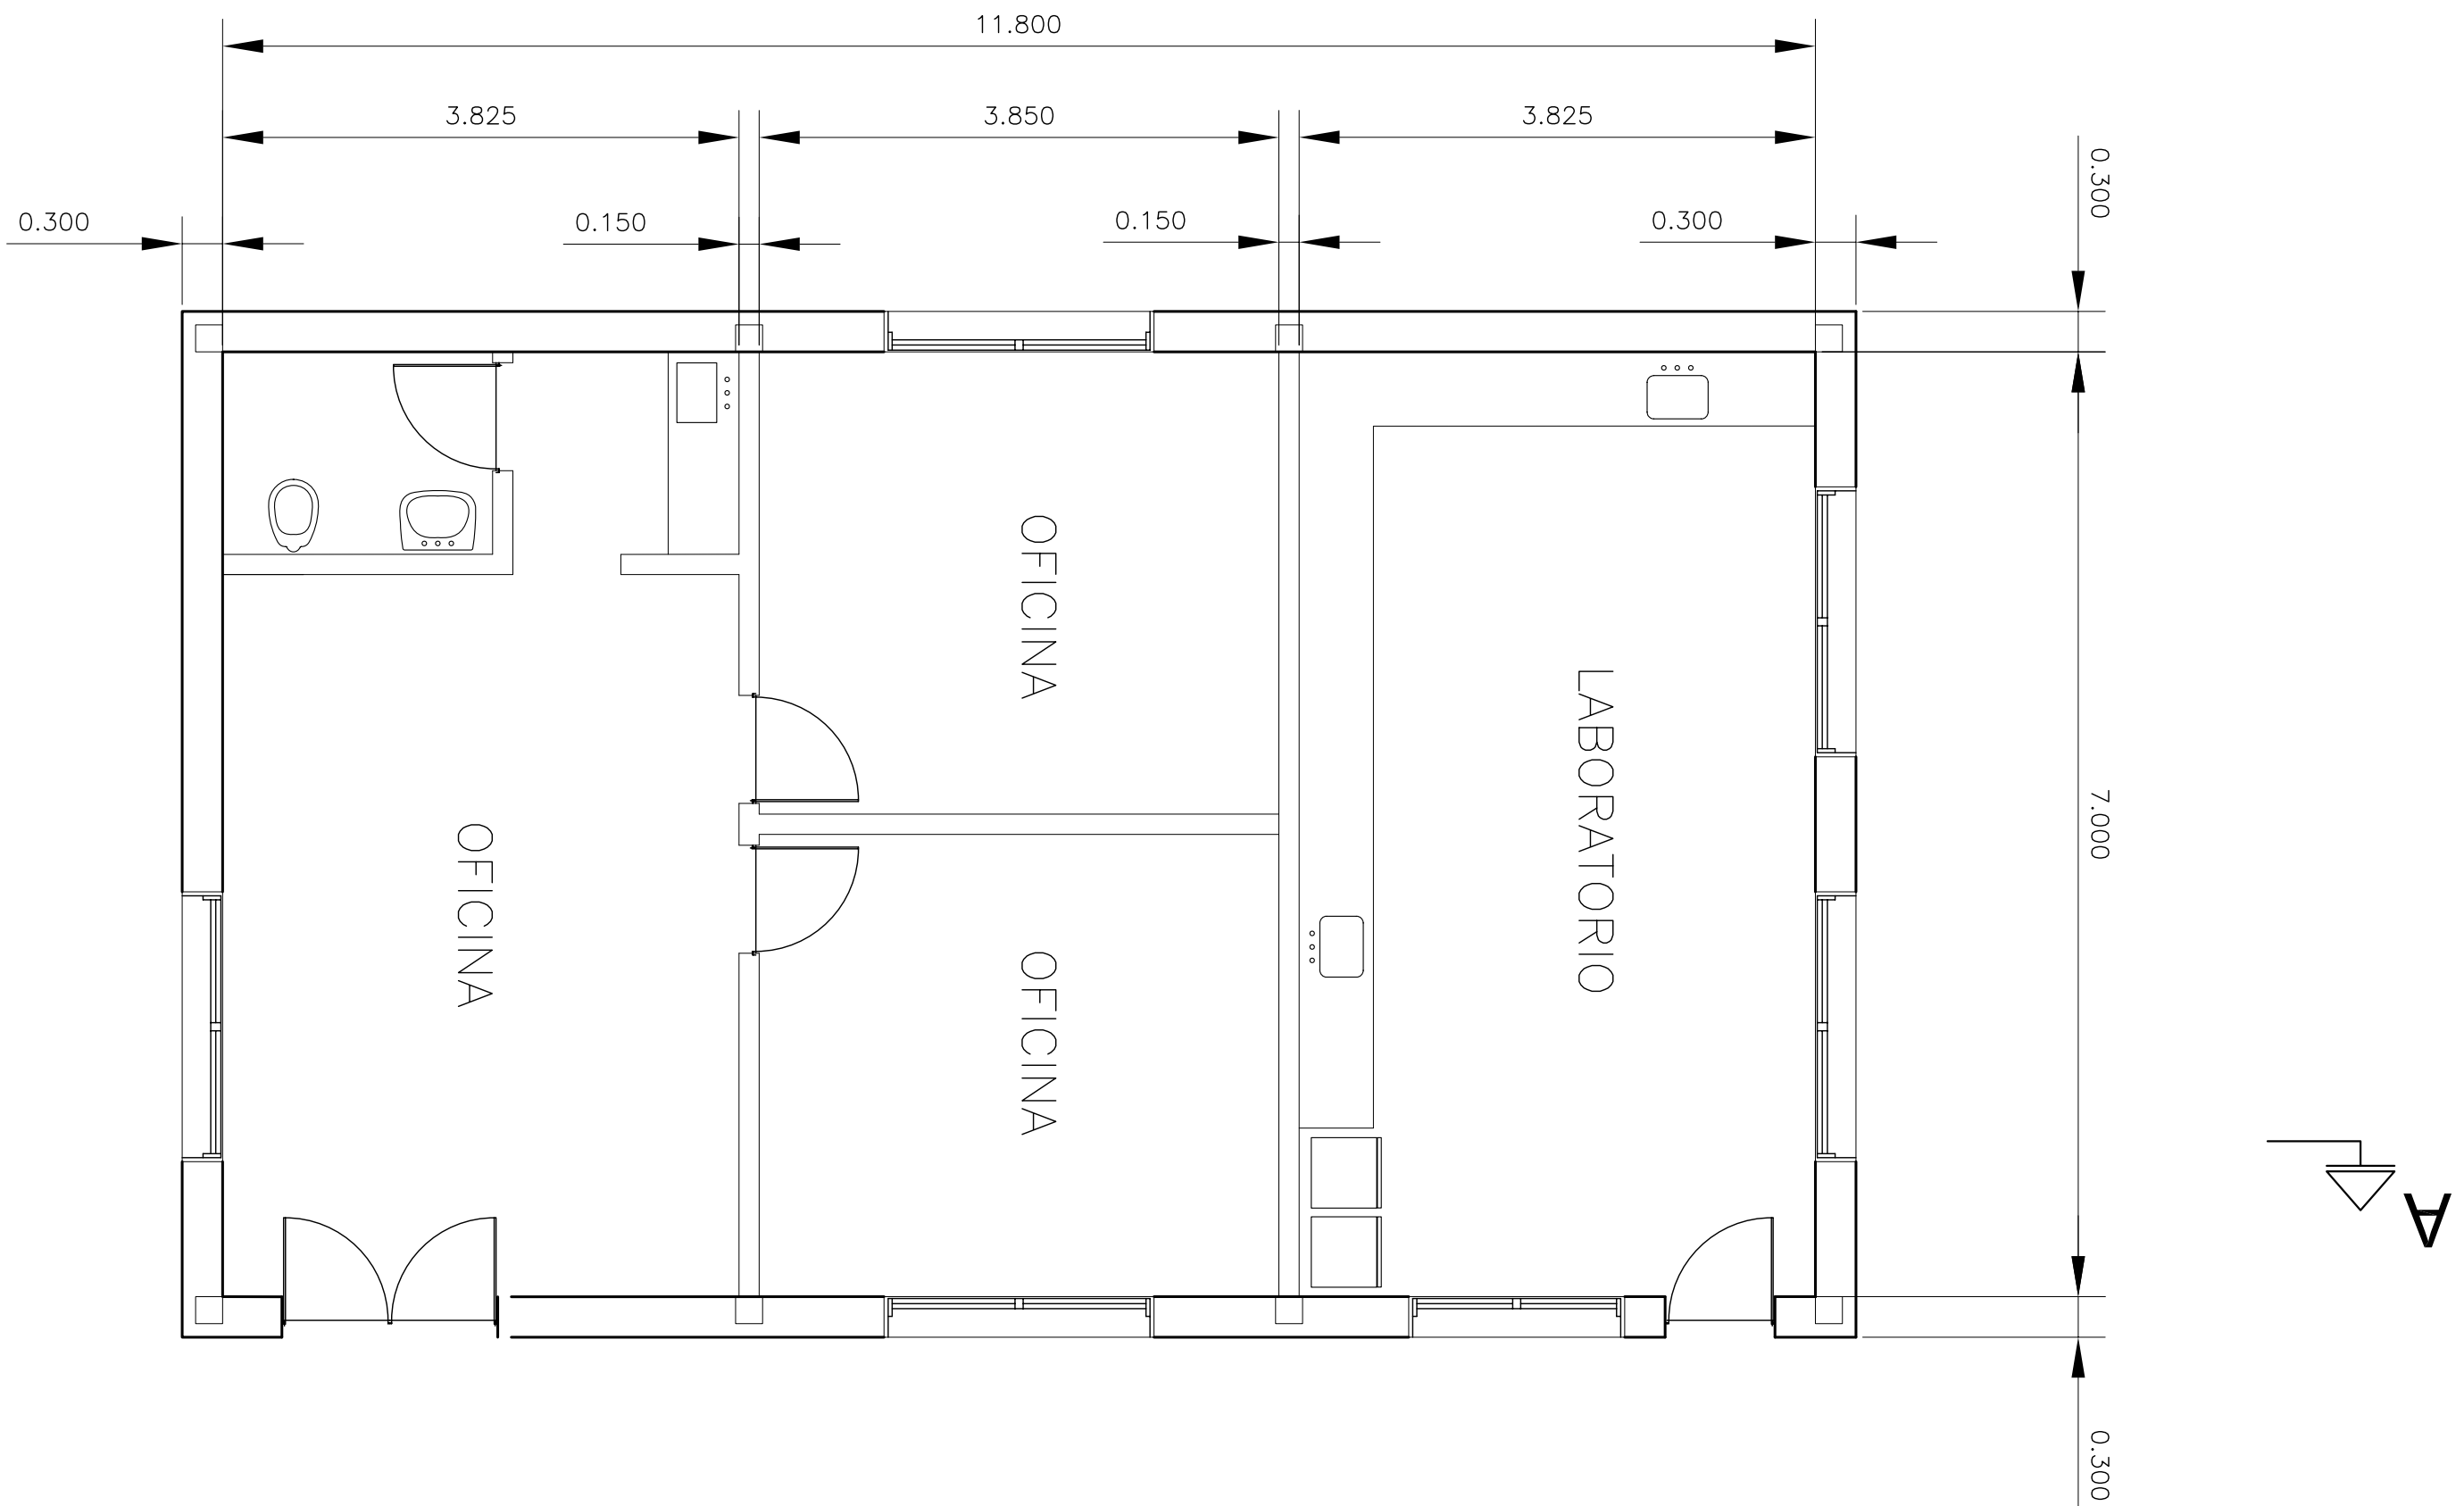


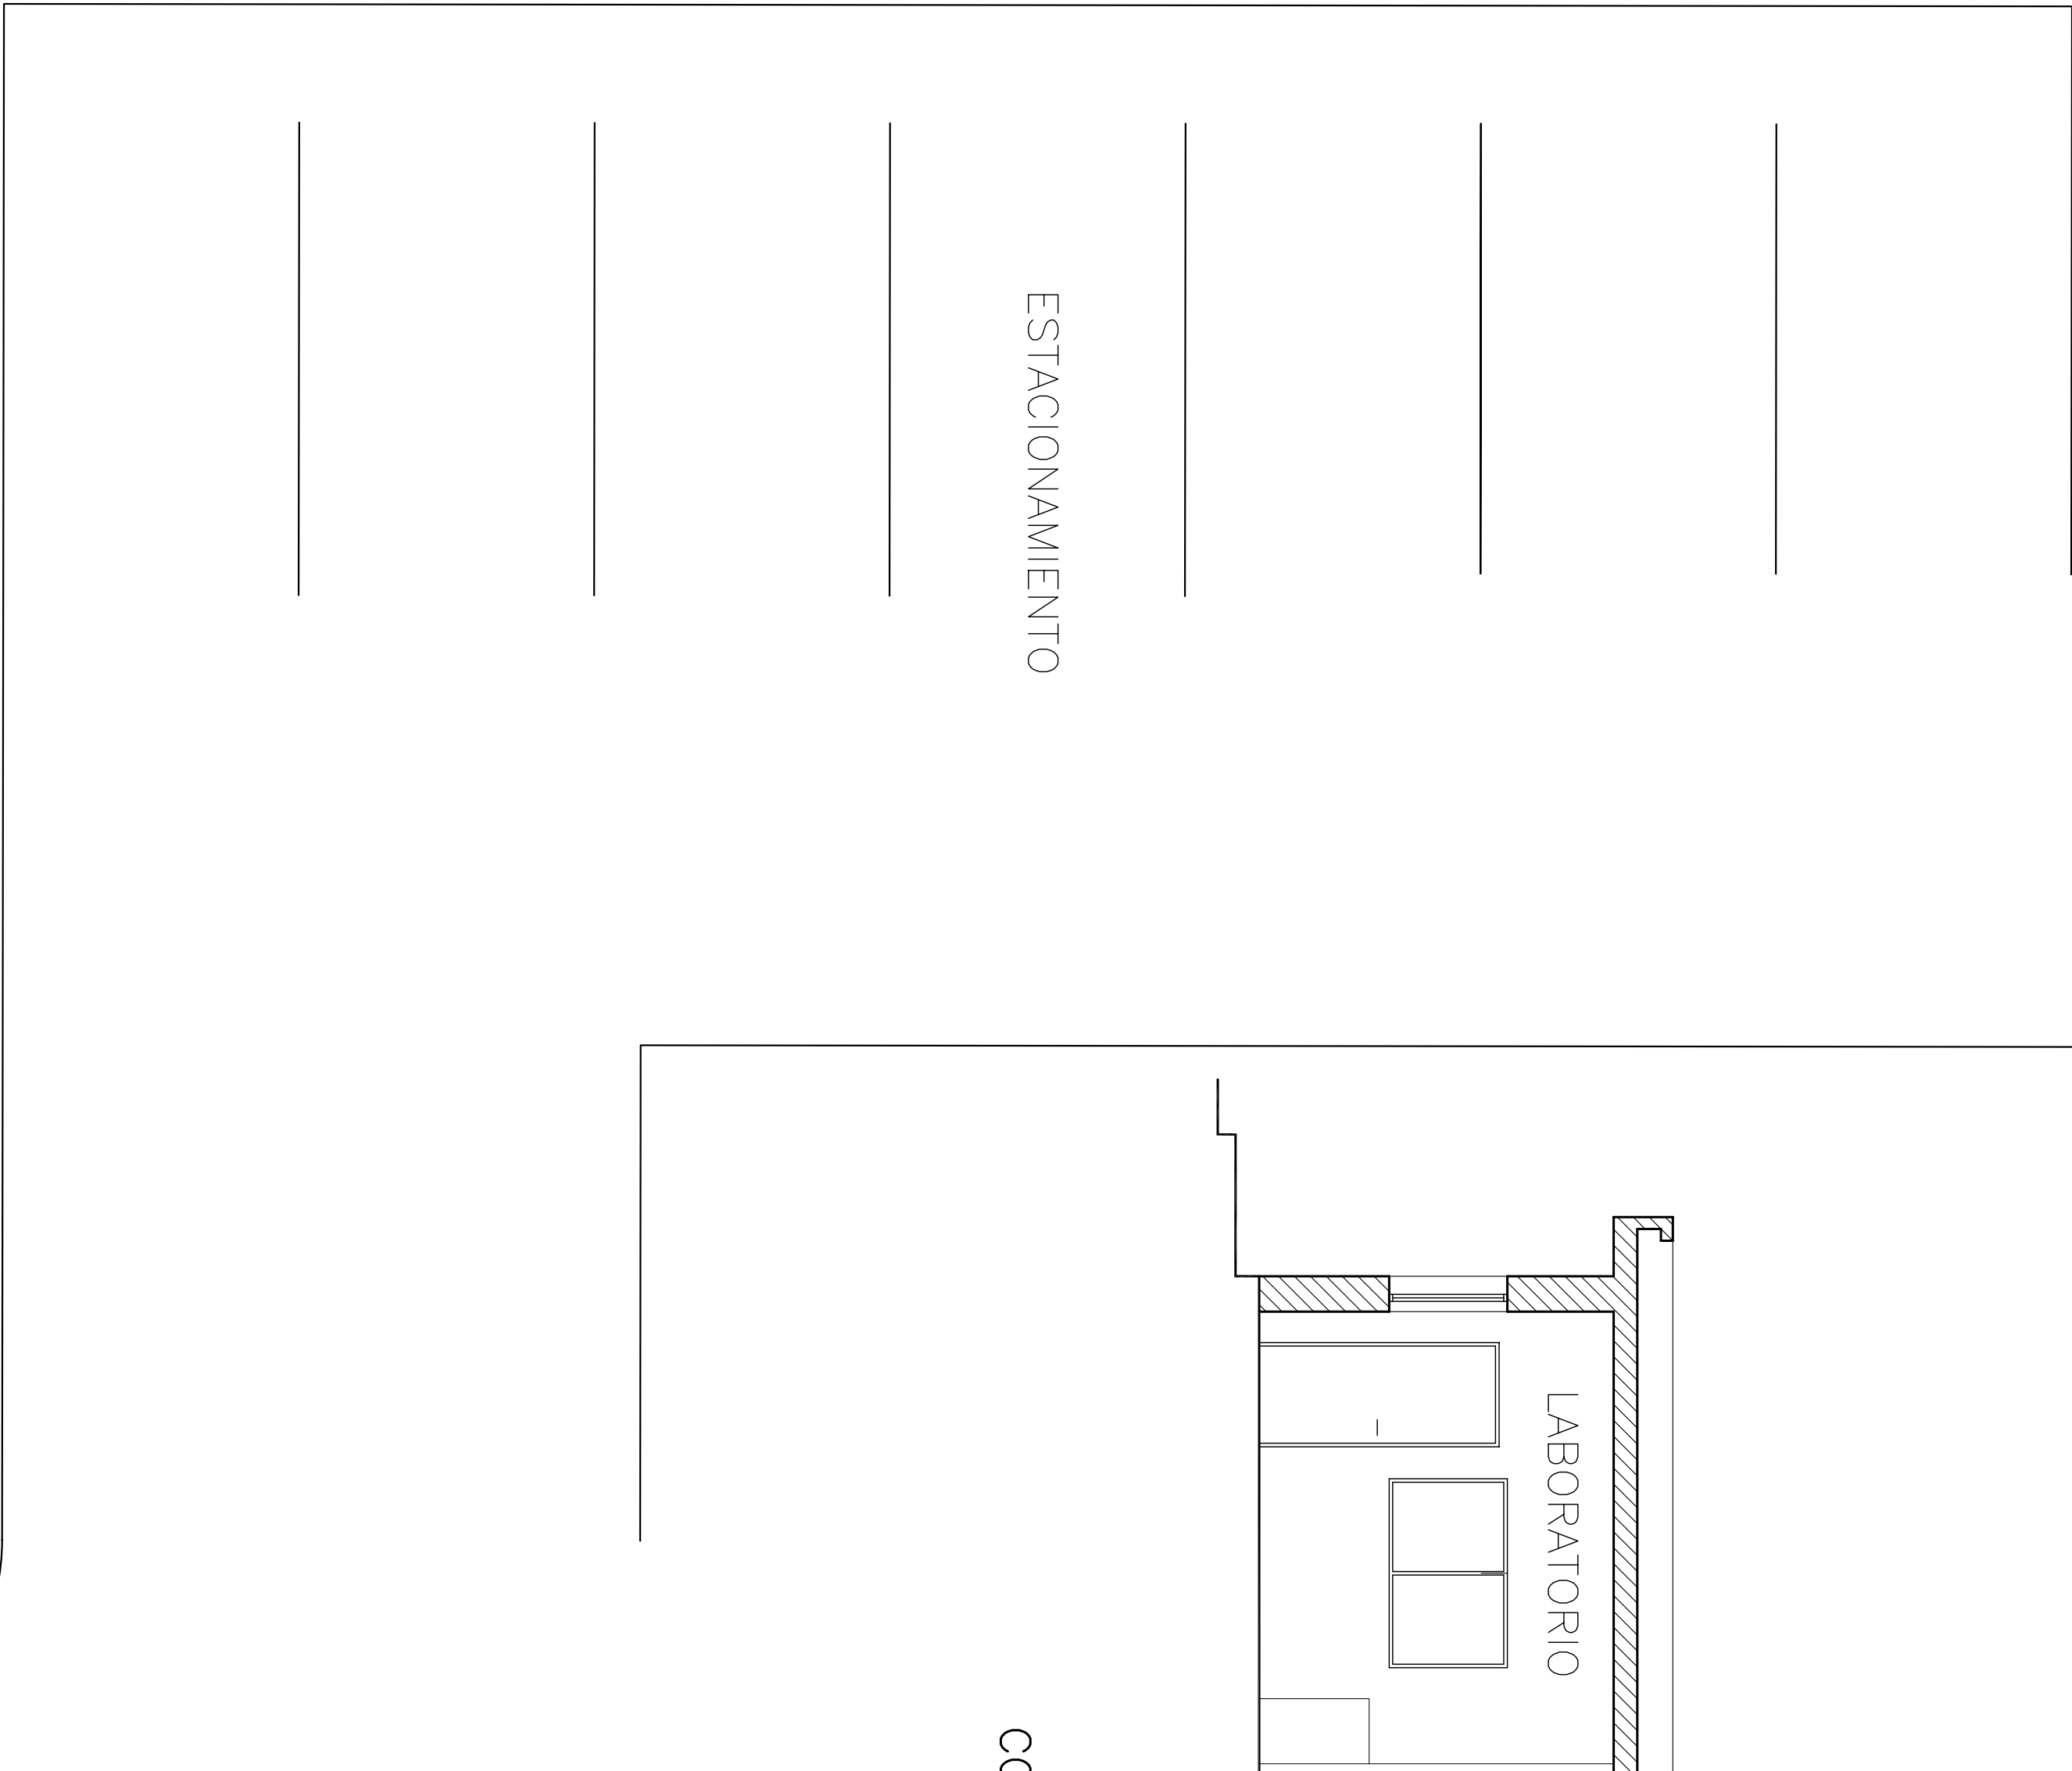

PLANTA

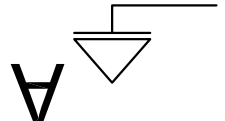

CORTE A-A

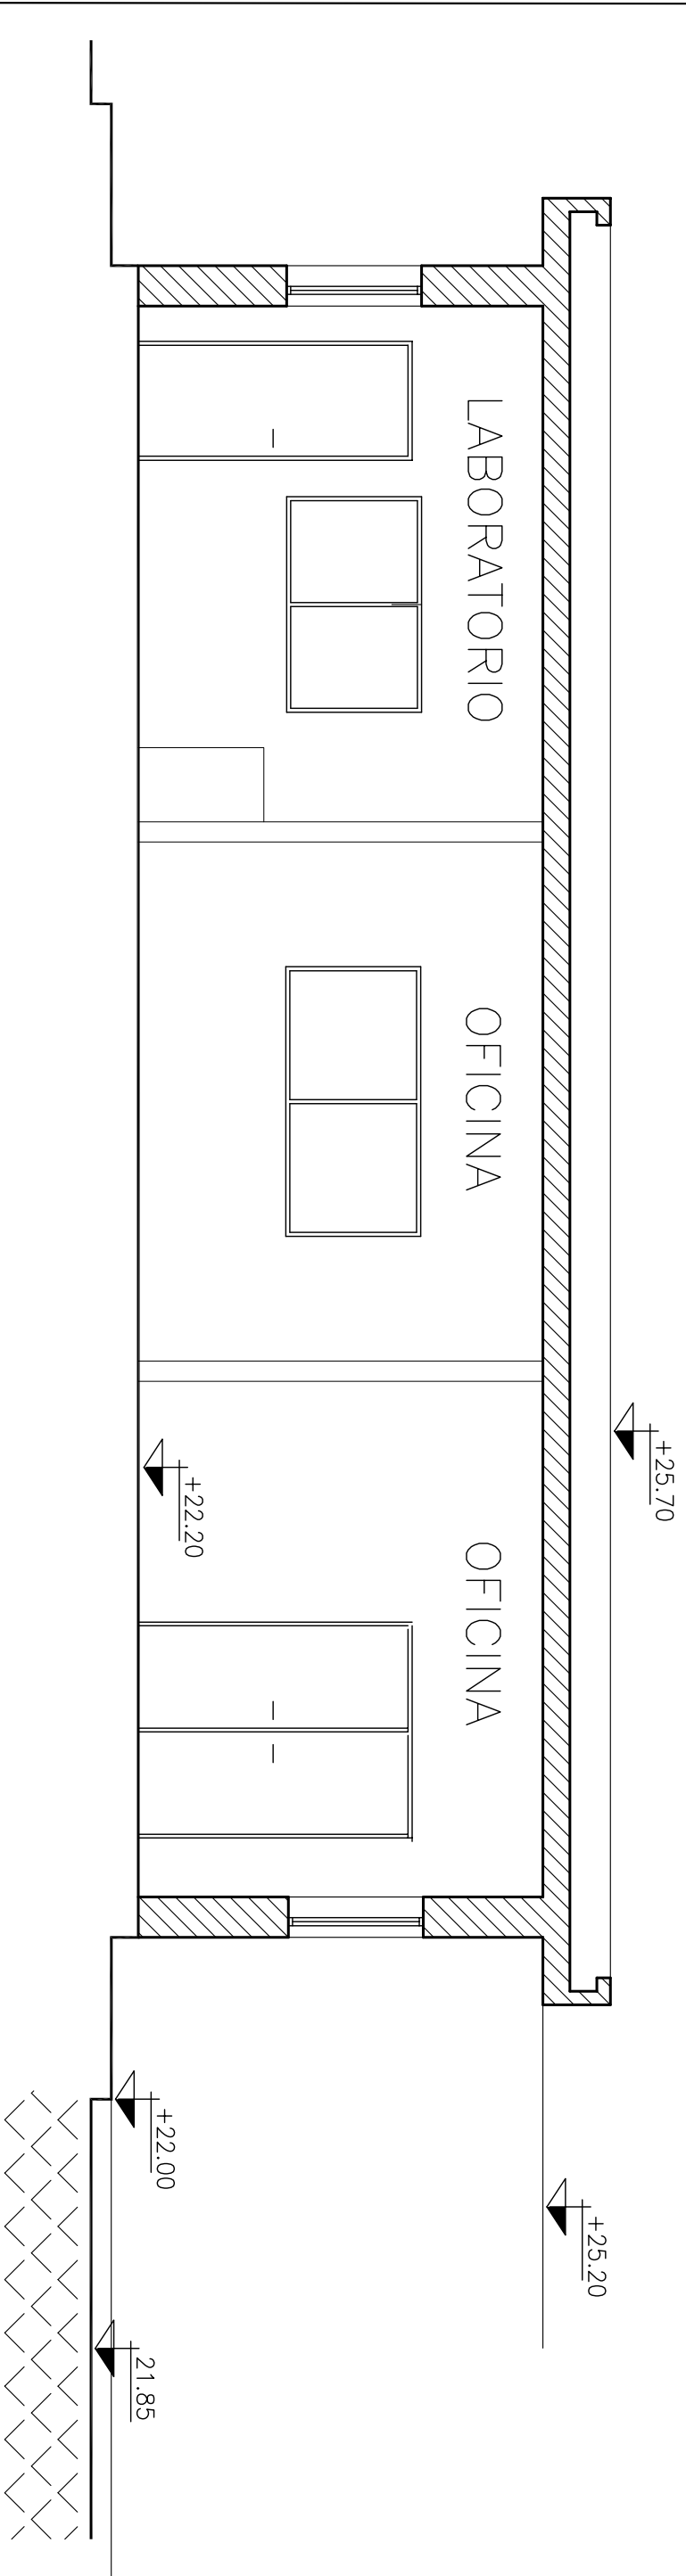

PRELIMINAR

4 5m