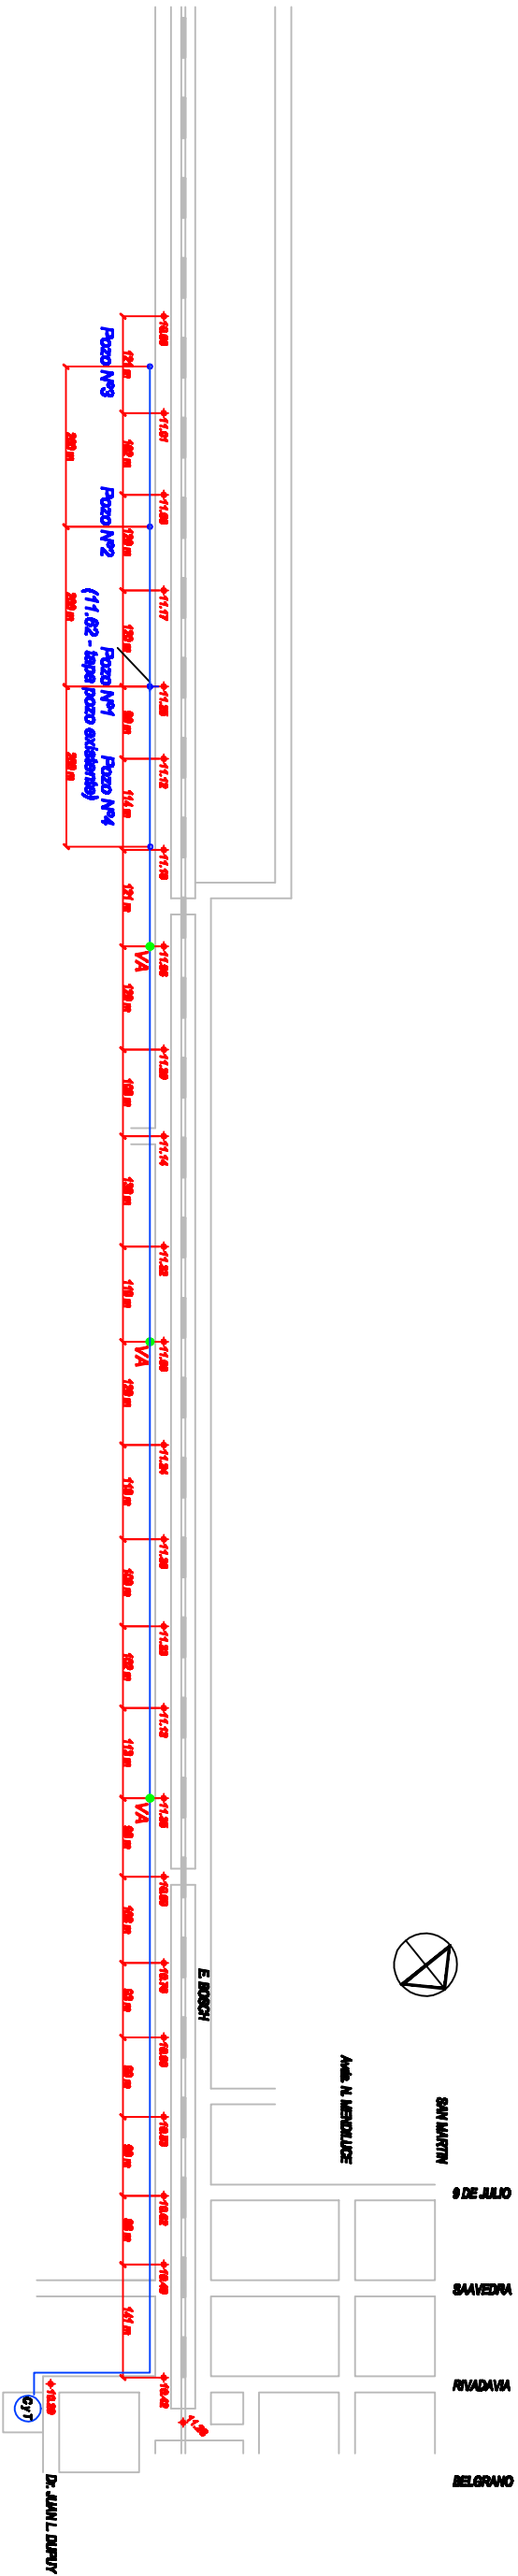


COTA	10.66	10.66	11.01	11.08	11.17	11.25	11.12	11.18	11.06	11.20	11.14	11.32	11.06	11.24	11.36	11.23	11.13	11.35	10.89	10.78	10.80	10.63	10.62	10.49	10.42	10.29
PROGRESIVA	766	806	1027	1129	1249	1399	1499	1673	1894	1823	1931	2099	2188	2317	2435	2644	2846	2799	2867	2965	3098	3167	3296	3342	3463	3634

REFERENCIAS:

TERRENO NATURAL

COLECTORA DE POZO A CISTERNA

CISTERNA Y TANQUE DE RESERVA

PERFORACION

TANQUE DE RESERVA

VALVULAS DE AIRE

TRAMO 1 - PVC Ø 140 mm - C70

TRAMO 2 - PVC Ø 110 mm - C70

TRAMO 3 - PVC Ø 80 mm - C70

TRAMO 4 - PVC Ø 63 mm C70

● VA

● VA

GOBIERNO DE SANTA FE	MINISTERIO DE AGUAS, SERVICIOS PUBLICOS Y MEDIO AMBIENTE
DIRECCION PROVINCIAL DE SANAMIENTO Y PRESERVACION DE LOS RECURSOS HIDRICOS	PROVINCIA DE SANTA FE
MINISTRO: ARQ. ANTONIO CIANCIO	SECRETARIO DE AGUAS: ING. H. ORSOLINI
SUBSECRETARIO: ING. FERNANDO MUSSI	DIRECTORA PROV.: ING. LILIA ROSSI
PROYECTO: LUCCI Gerardo	FECHA: MAYO/09
EDICION 1° ETAPA: PTC L. BINETTI	ESCALA 1/100
PLANOS	PLANOS