
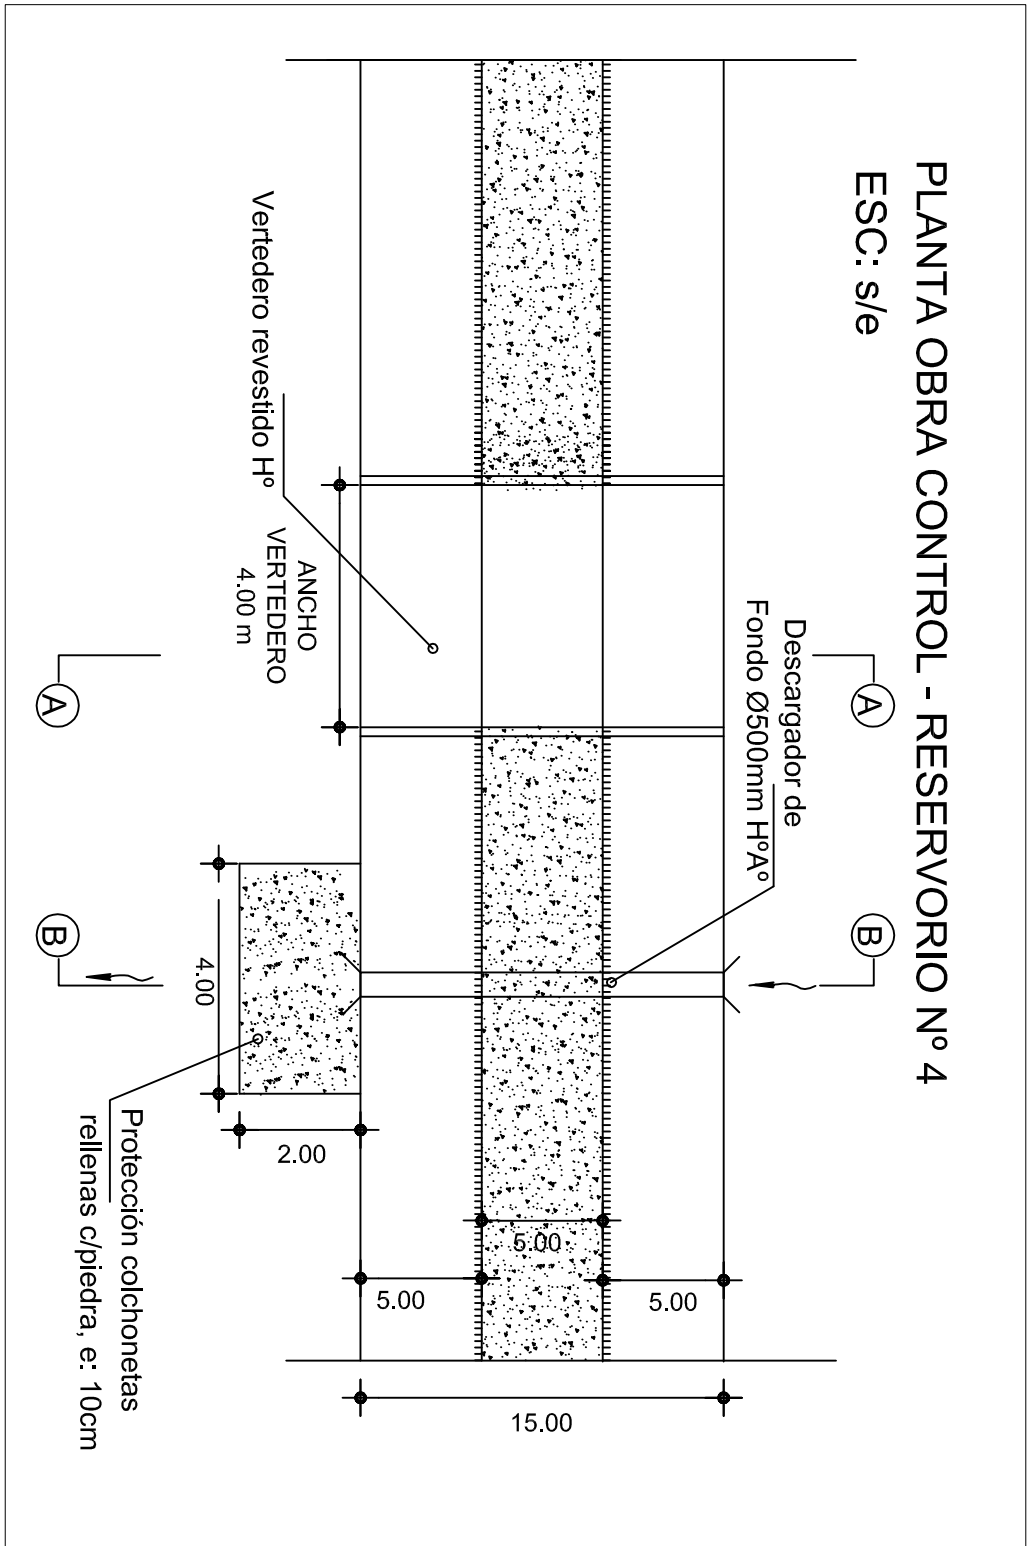
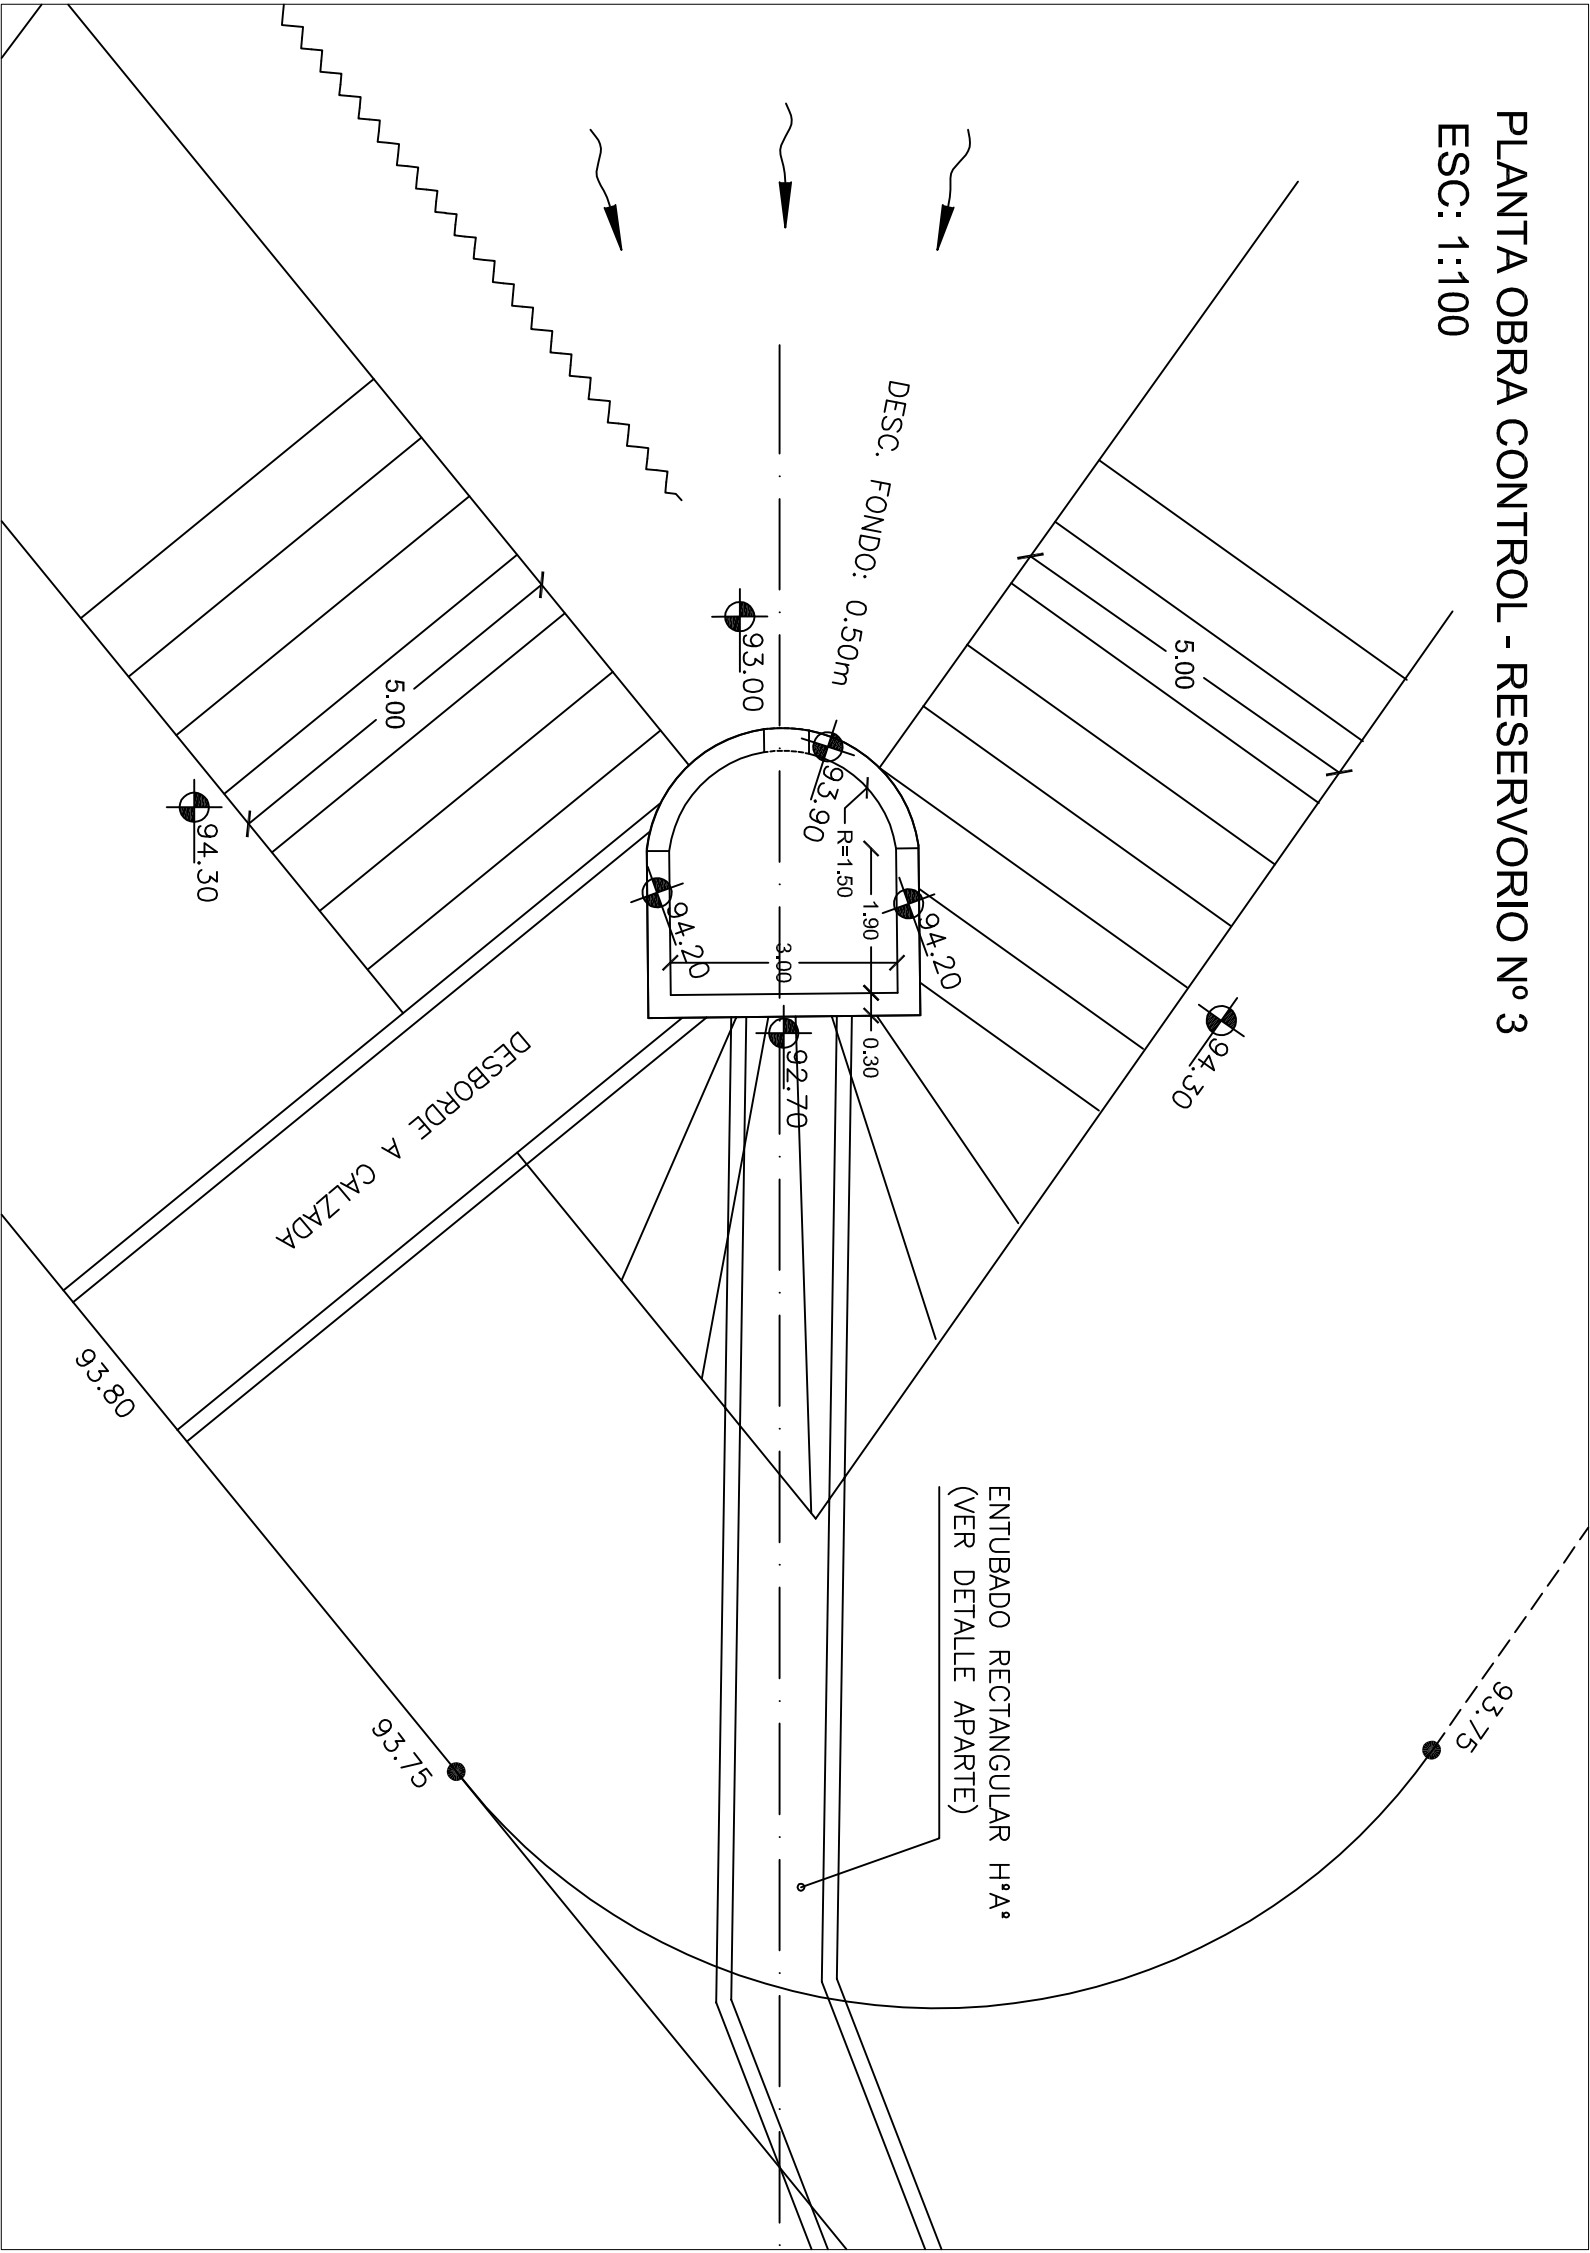
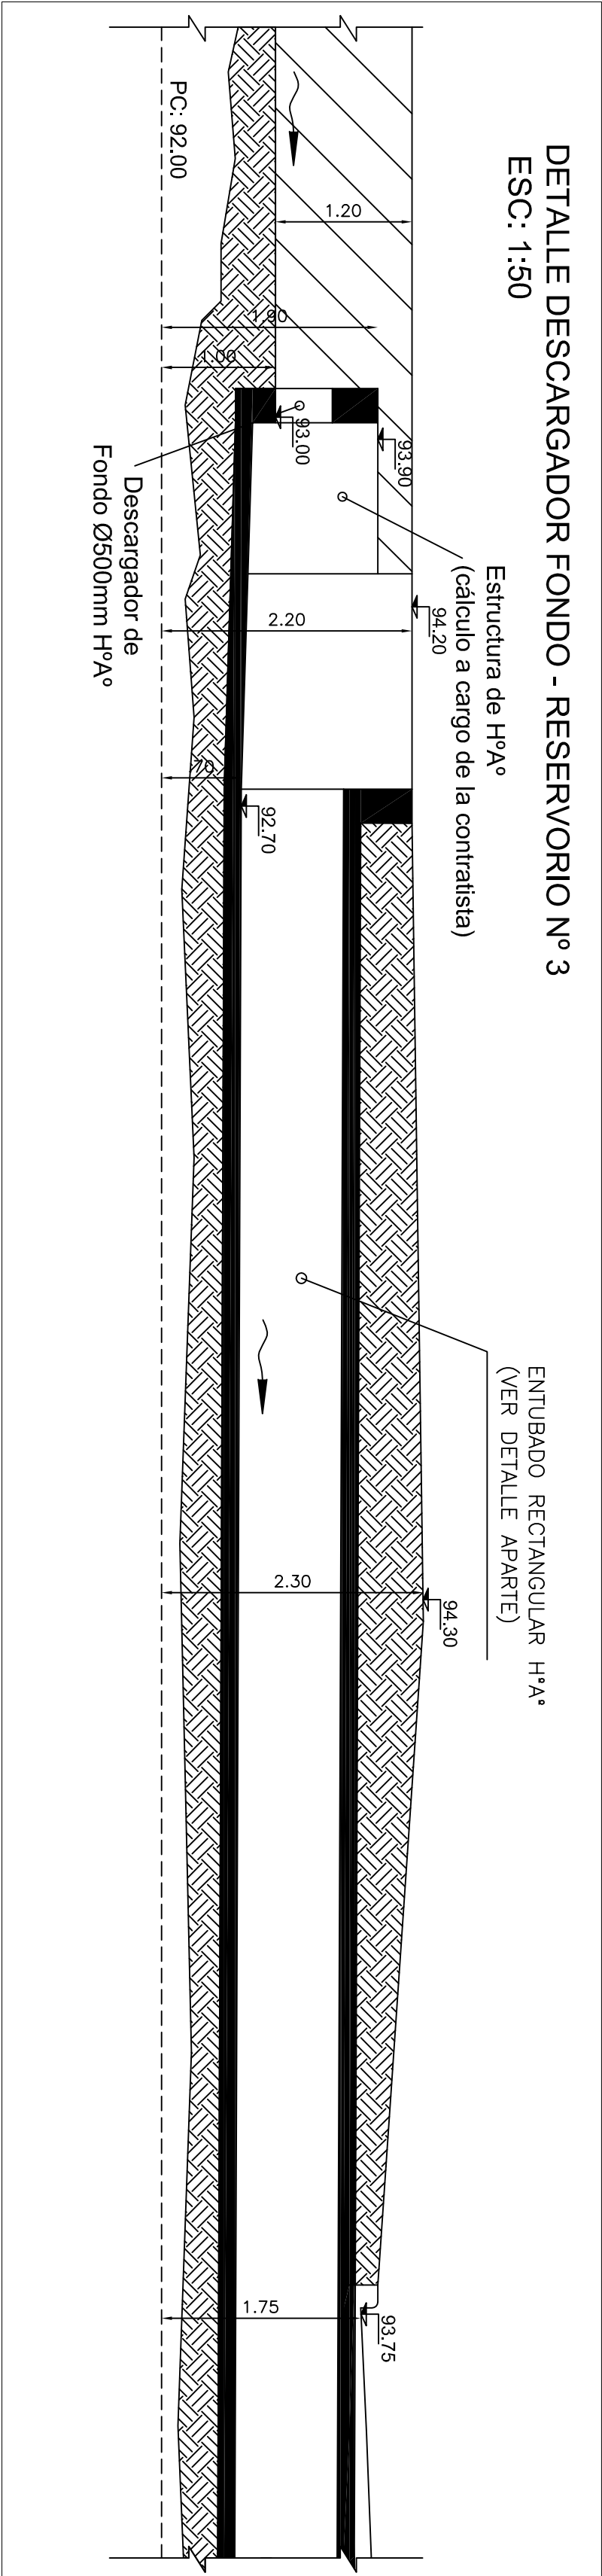


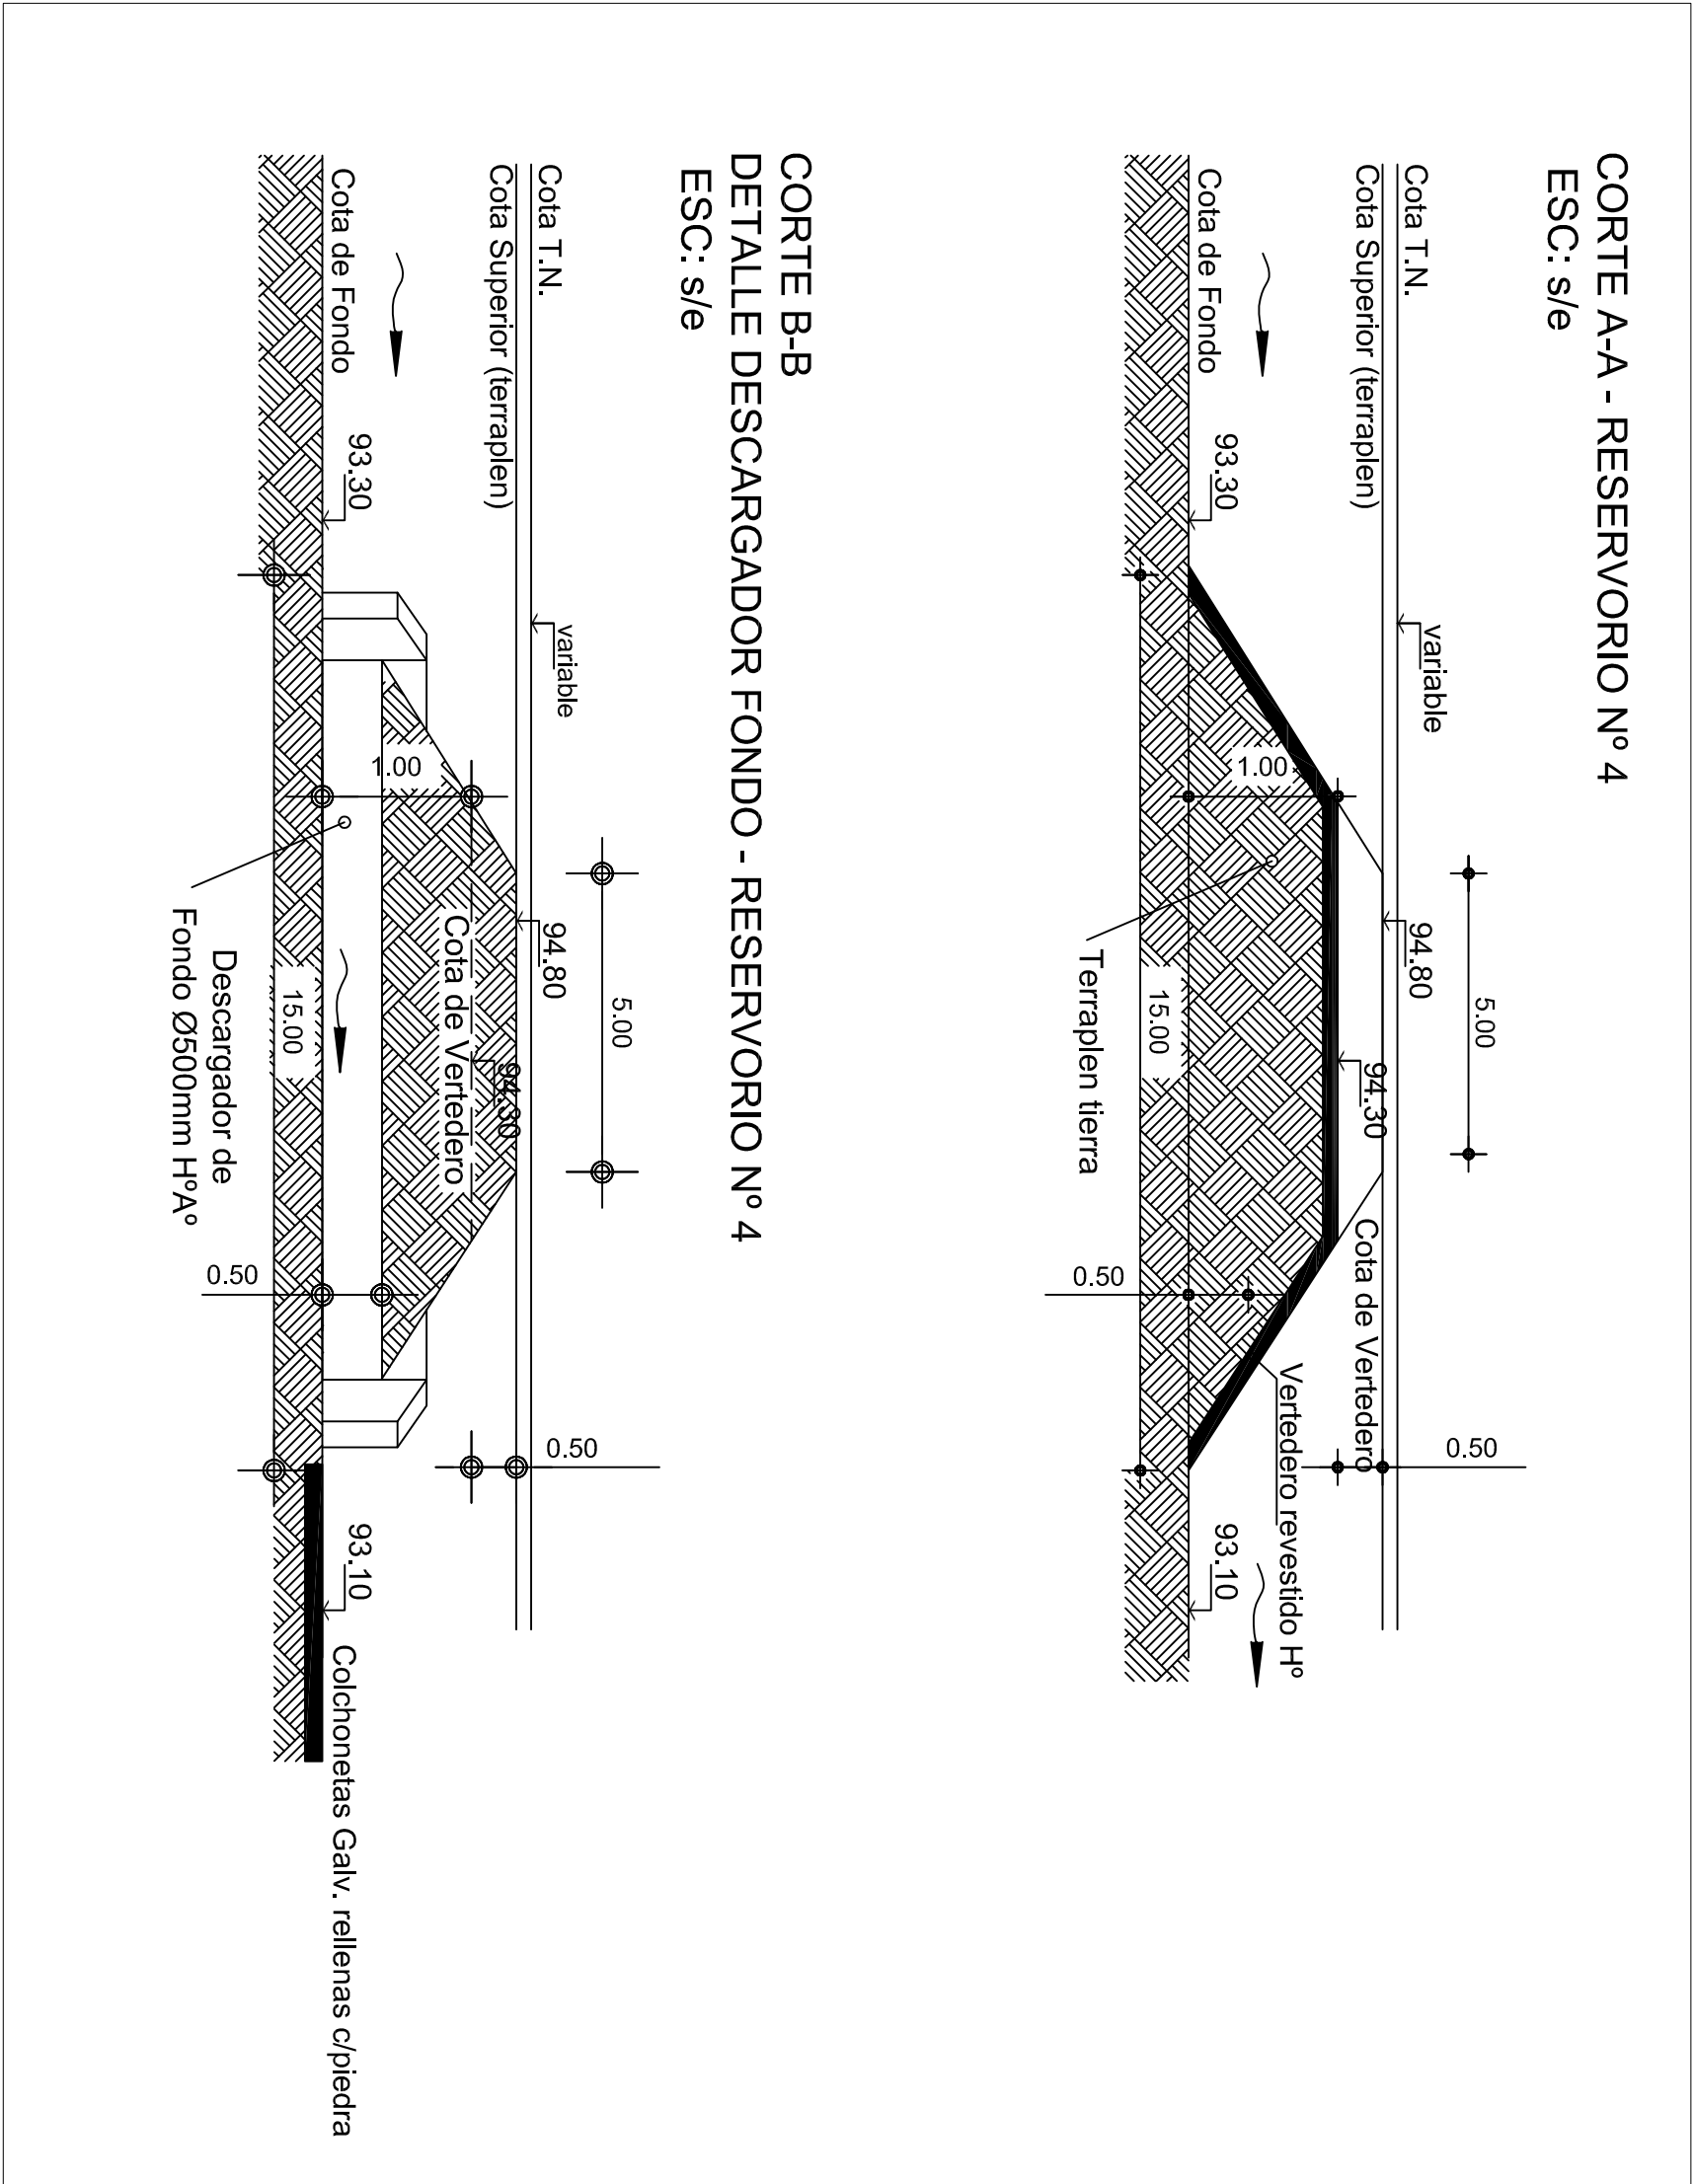

10 - DETALLE VERTEDEROS