


Perfil Longitudinal
Progr. 190 m a 10239 m

Escala Horizontal 1 : 10000
Escala Vertical 1 : 100


[illegible]

Planimetria
Escala 1 : 10000

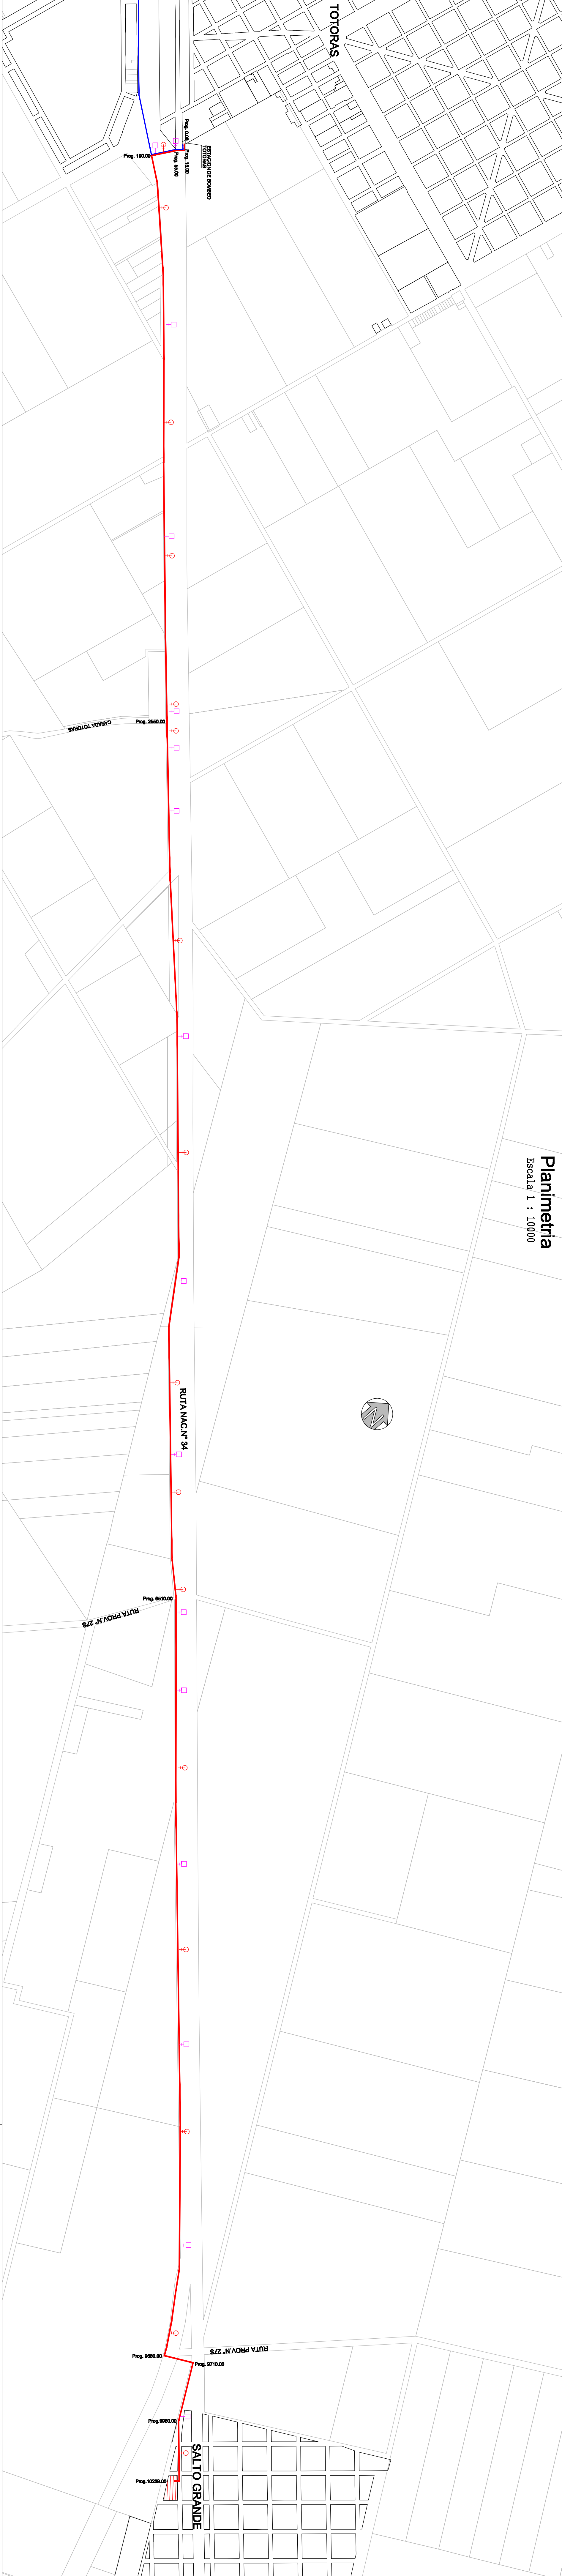

Perfil Longitudinal Progr. 0 m a 190 m

Escala Horizontal 1 : 250
Escala Vertical 1 : 100

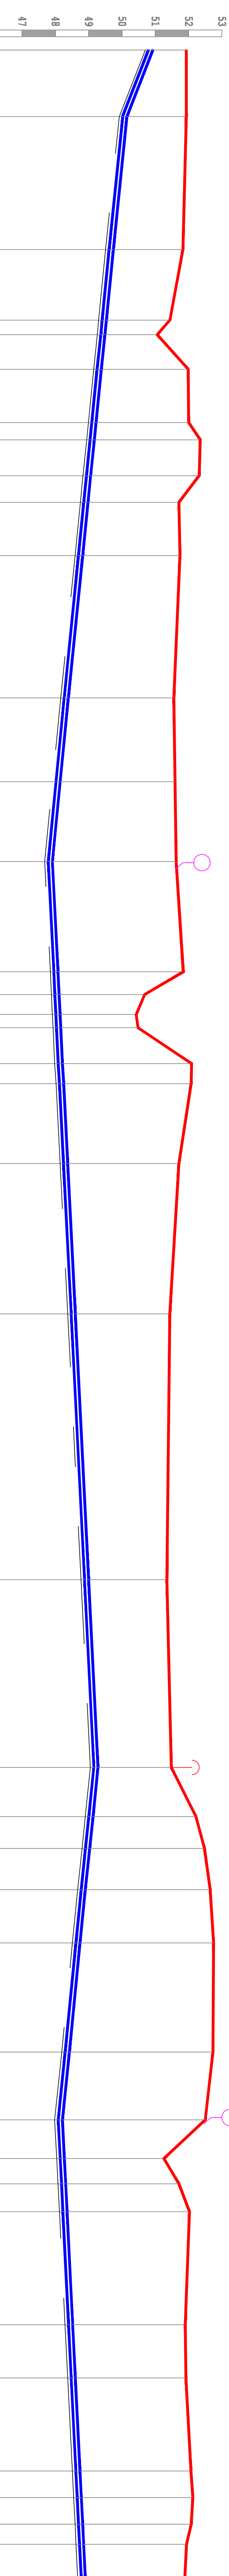

Plano de Referencia	43.00 m	PVC # 125 98.6										HERR. MEC. N° 34
		PVC # 125 98.6					HERR. MEC. N° 34 (Puntalanco)					
Progresiva												
Cota Terreno Natural		0.00										
Cota de Excavados		51.93										
Tapada a terreno natural		50.93										
Fondo excavación		1.00										
Curva horizontal												
Curva vertical												
Cruce												
Cálculo												
Bibliación												

[illegible][illegible]