


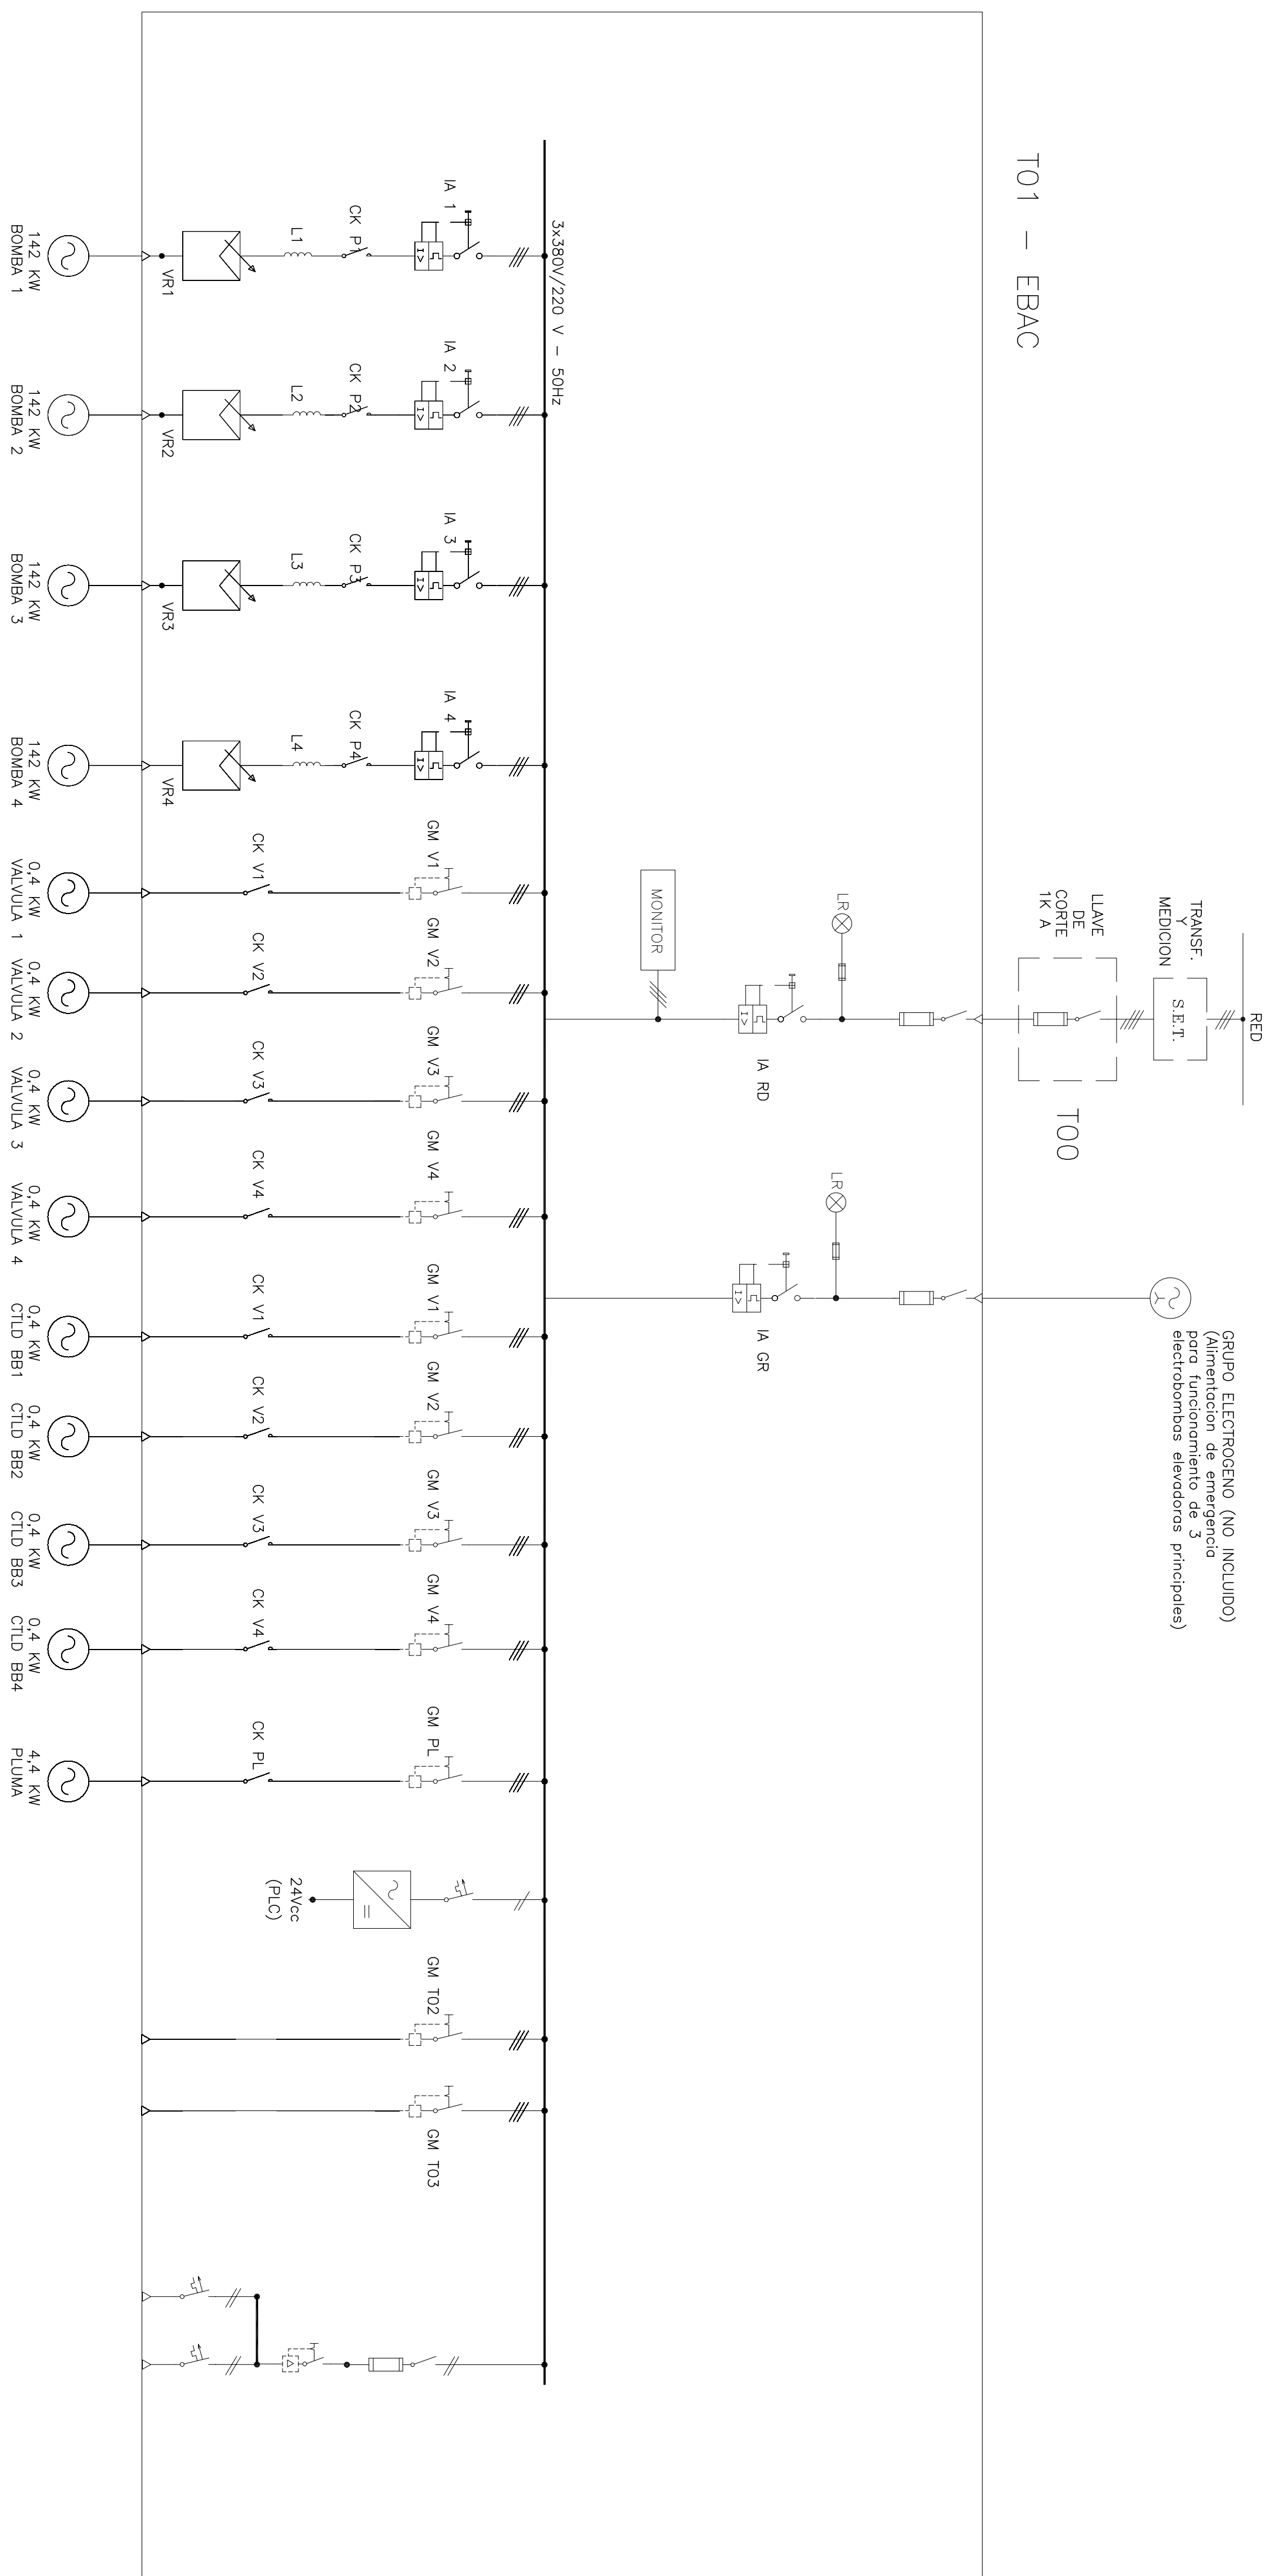

EQUIPO	ELECTROBOMBA 1	ELECTROBOMBA 2	ELECTROBOMBA 3	ELECTROBOMBA 4	VALVULA 1	VALVULA 2	VALVULA 3	VALVULA 4	CTLD BB1	CTLD BB2	CTLD BB3	CTLD BB4	PUMPA	TENSION COMANDO	T02-HIPO	T03-QUIM		ILUMINACION EXTERIOR	TOMACORRIENTES
	POTENCIA	142 Kw	142 Kw	142 Kw	142 Kw	0,4Kw	0,4Kw	0,4Kw	0,4Kw	0,4Kw	0,4Kw	0,4Kw	4,4Kw		5 Kw	5 Kw		0,8 Kw	2 Kw
	INTENSIDAD	270 A	270 A	270 A	270 A	1 A	1 A	1 A	1 A	1 A	1 A	1 A	8 A		8 A	8 A		4 A	12 A
	CONDICION	002	003	004	005	008	009	010	011	012	013	014	015	016	06	07			

