



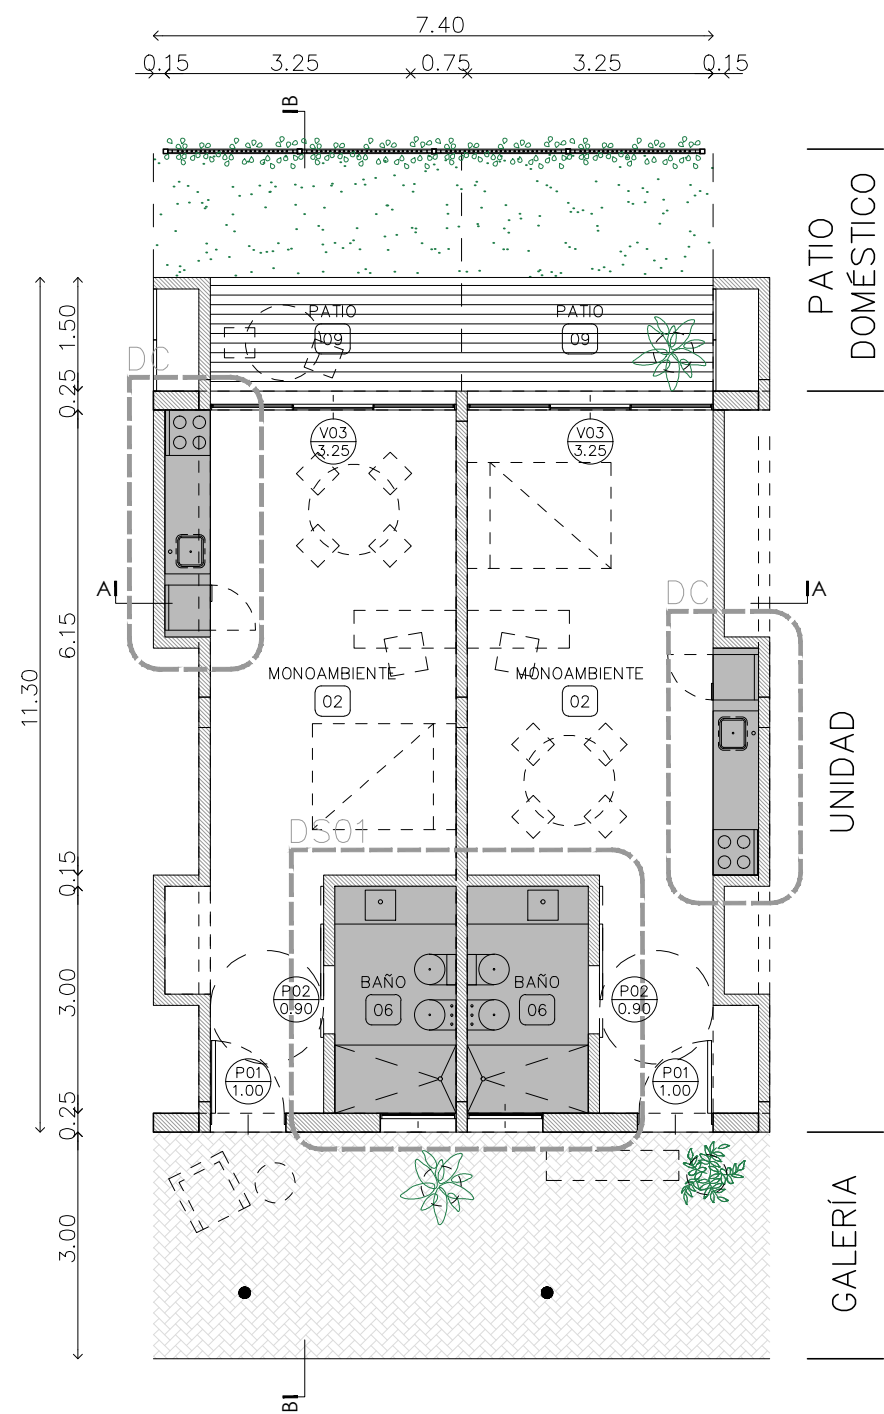


1 AMBIENTE A

sup. cubierta / 36.26 m²
sup. semicubierta / 5.55 m²

SUP. TOTAL / 39.04 m²

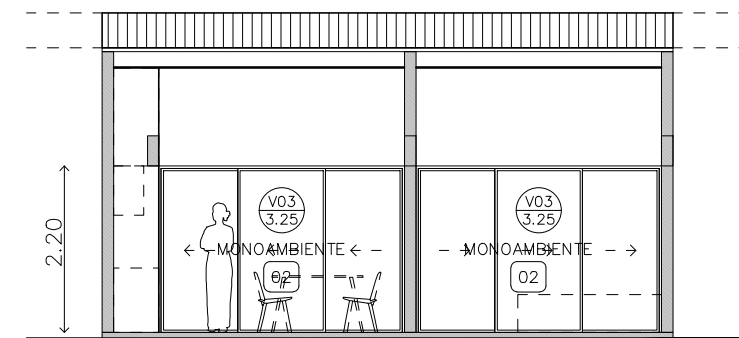

CORTE A-A

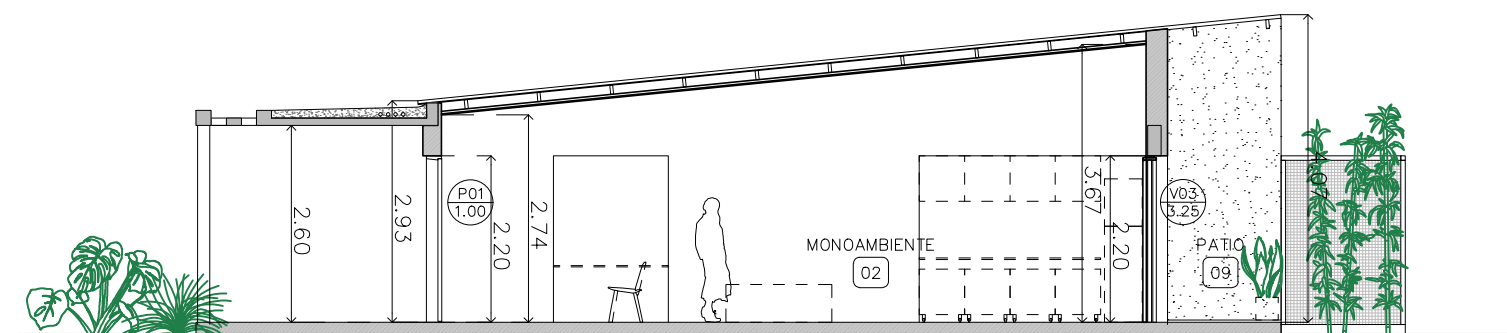

CORTE B-B