

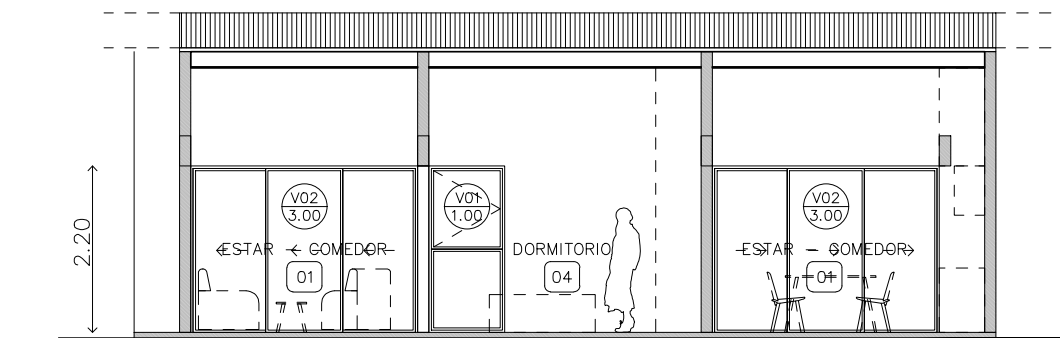


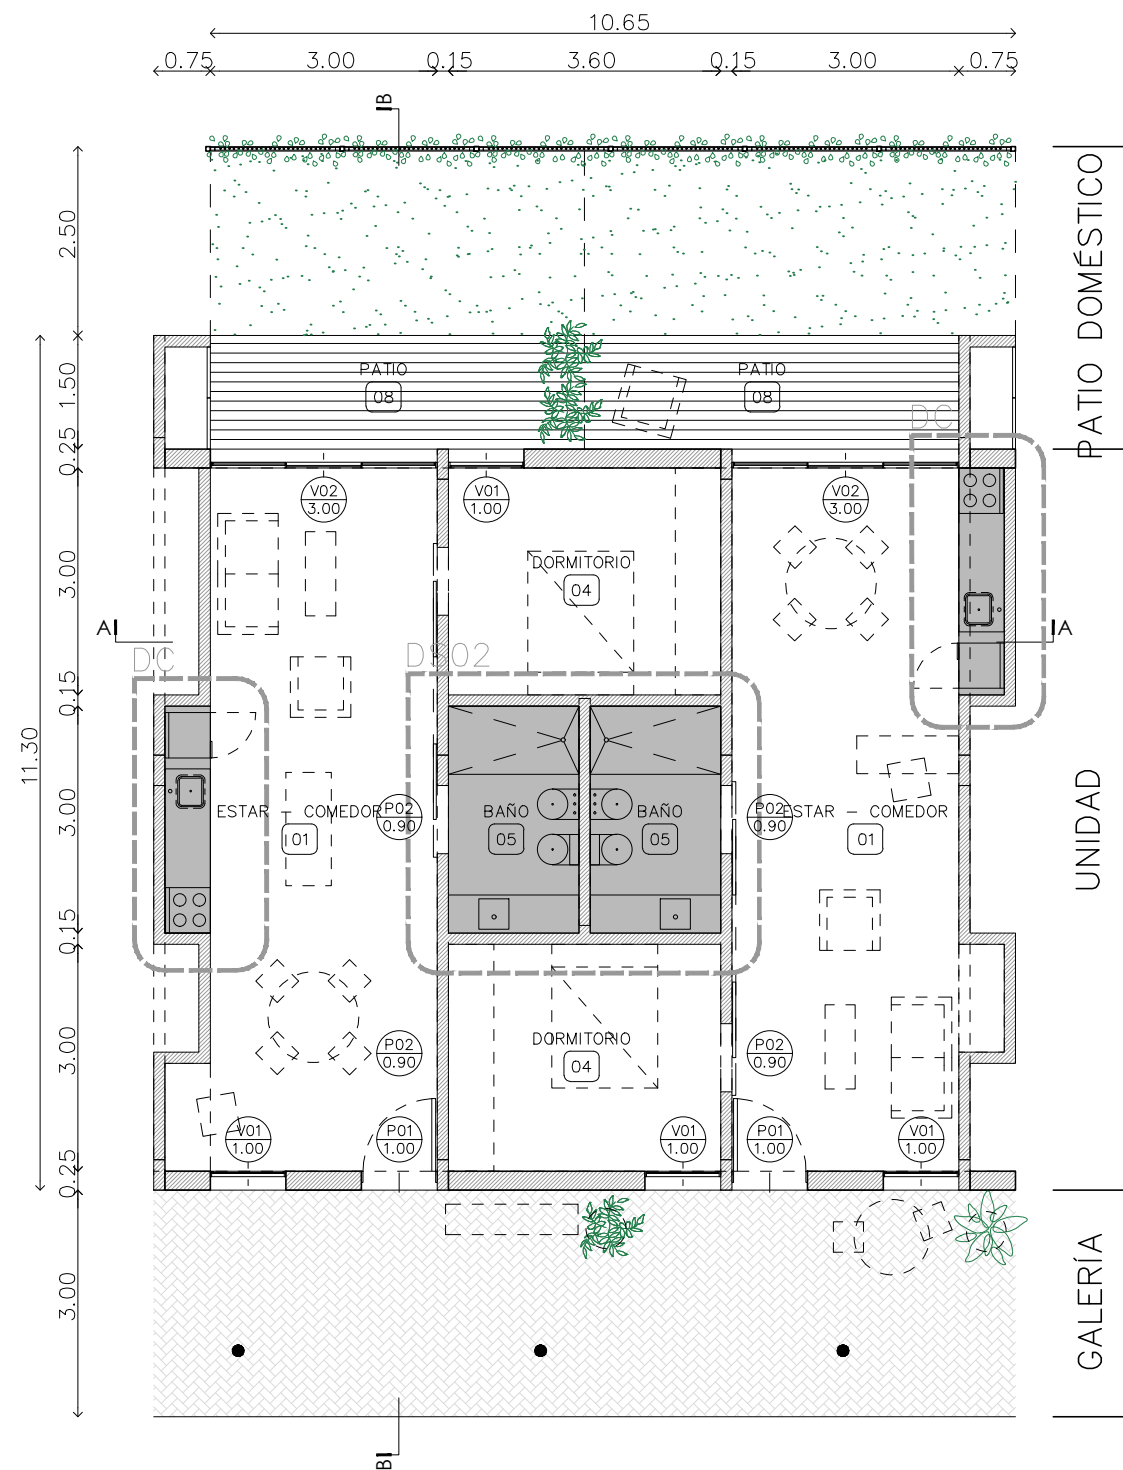

CORTE A-A

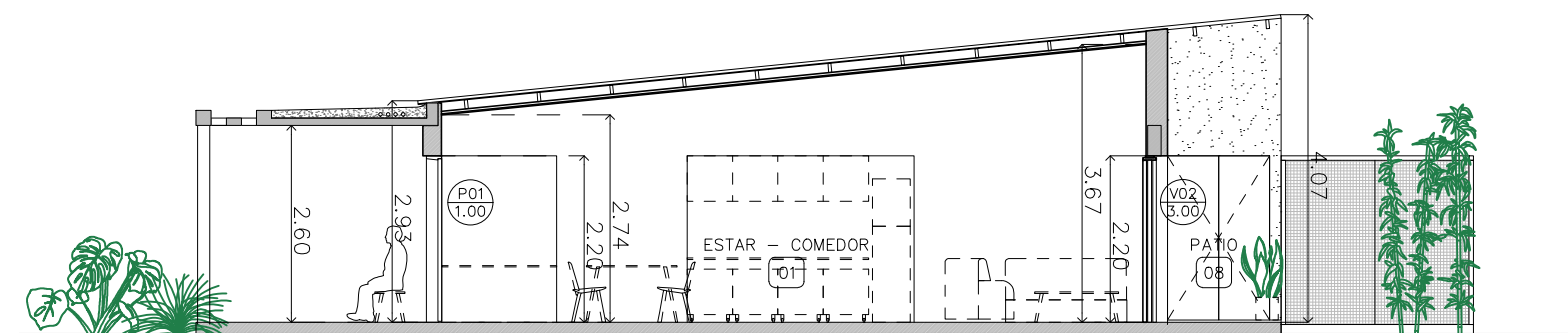

CORTE B-B

2 AMBIENTES

sup. cubierta / 52.20 m²
sup. semicubierta / 7.98 m²

SUP. TOTAL / 56.19 m²